


Geogrid Details

Rockwood Classic™

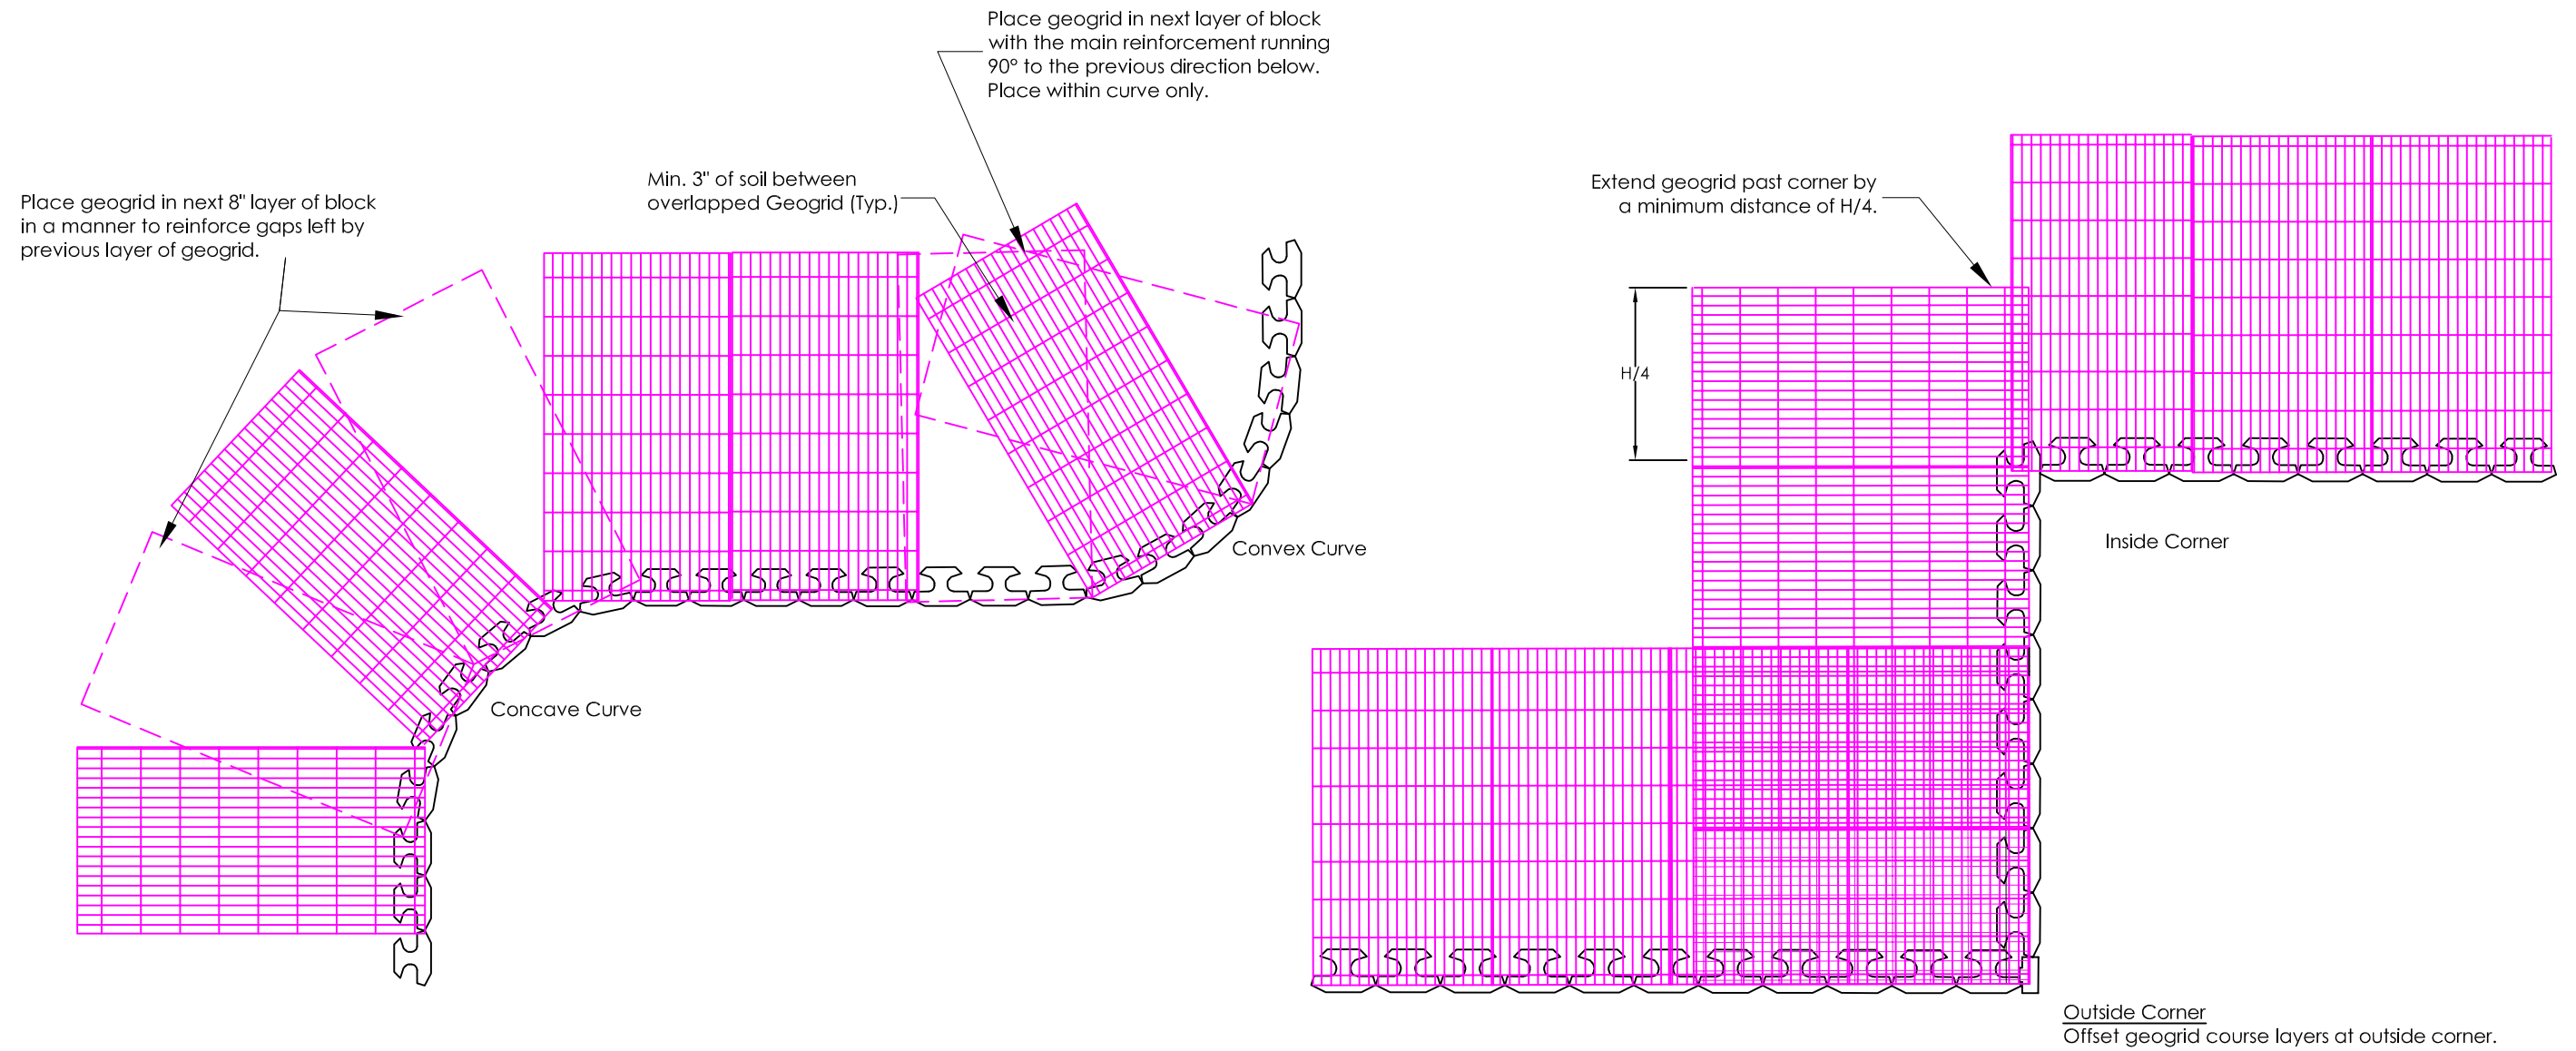

Not to Scale

This drawing is furnished for preliminary design purposes only, and should not be used for final design drawings or construction drawings without the certification of a professional engineer registered in the state in which the wall will be constructed. These drawings are "typical" and may be amended or revised by the SRW engineer based on project site conditions and purposes.

No.	Date.	Revision.	By.

PREPARED BY:

ROCKWOOD
RETAINING WALLS
A better way.

Legend

Project Name:	Prepared For:
Project Location:	Drawn By: Checked By:
Drawing Description:	Sheet:
Geogrid Details	Date:
	Project Number: